


**NOTES**

1. THIS EXHIBIT DISPLAYS A CONCEPTUAL DESIGN. THIS PLAN IS SCHEMATIC IN NATURE AND IS FOR PLANNING PURPOSES ONLY. ANY AND ALL DESIGN ELEMENTS ARE SUBJECT TO CHANGE.
2. POTENTIAL WATERS OF THE U.S. DO NOT CONSTITUTE AN OFFICIAL DELINEATION. NO ON SITE VERIFICATION WAS PERFORMED AT THE PROJECT SITE. A DELINEATION WOULD BE NEEDED TO VERIFY THE EXTENT OF ANY WOUS LOCATED ON THE PROJECT SITE.
3. THIS PLAN ASSUMES THE REALIGNMENT OF EAGLE MOUNTAIN PARKWAY AND IS SUBJECT TO CHANGE.
4. THE APPROXIMATE LOCATION OF THE PRESSURE PLANE IS CONTOUR 820. NS3 IS 820 ELEVATION AND LOWER. NS4 IS 820 ELEVATION AND HIGHER.

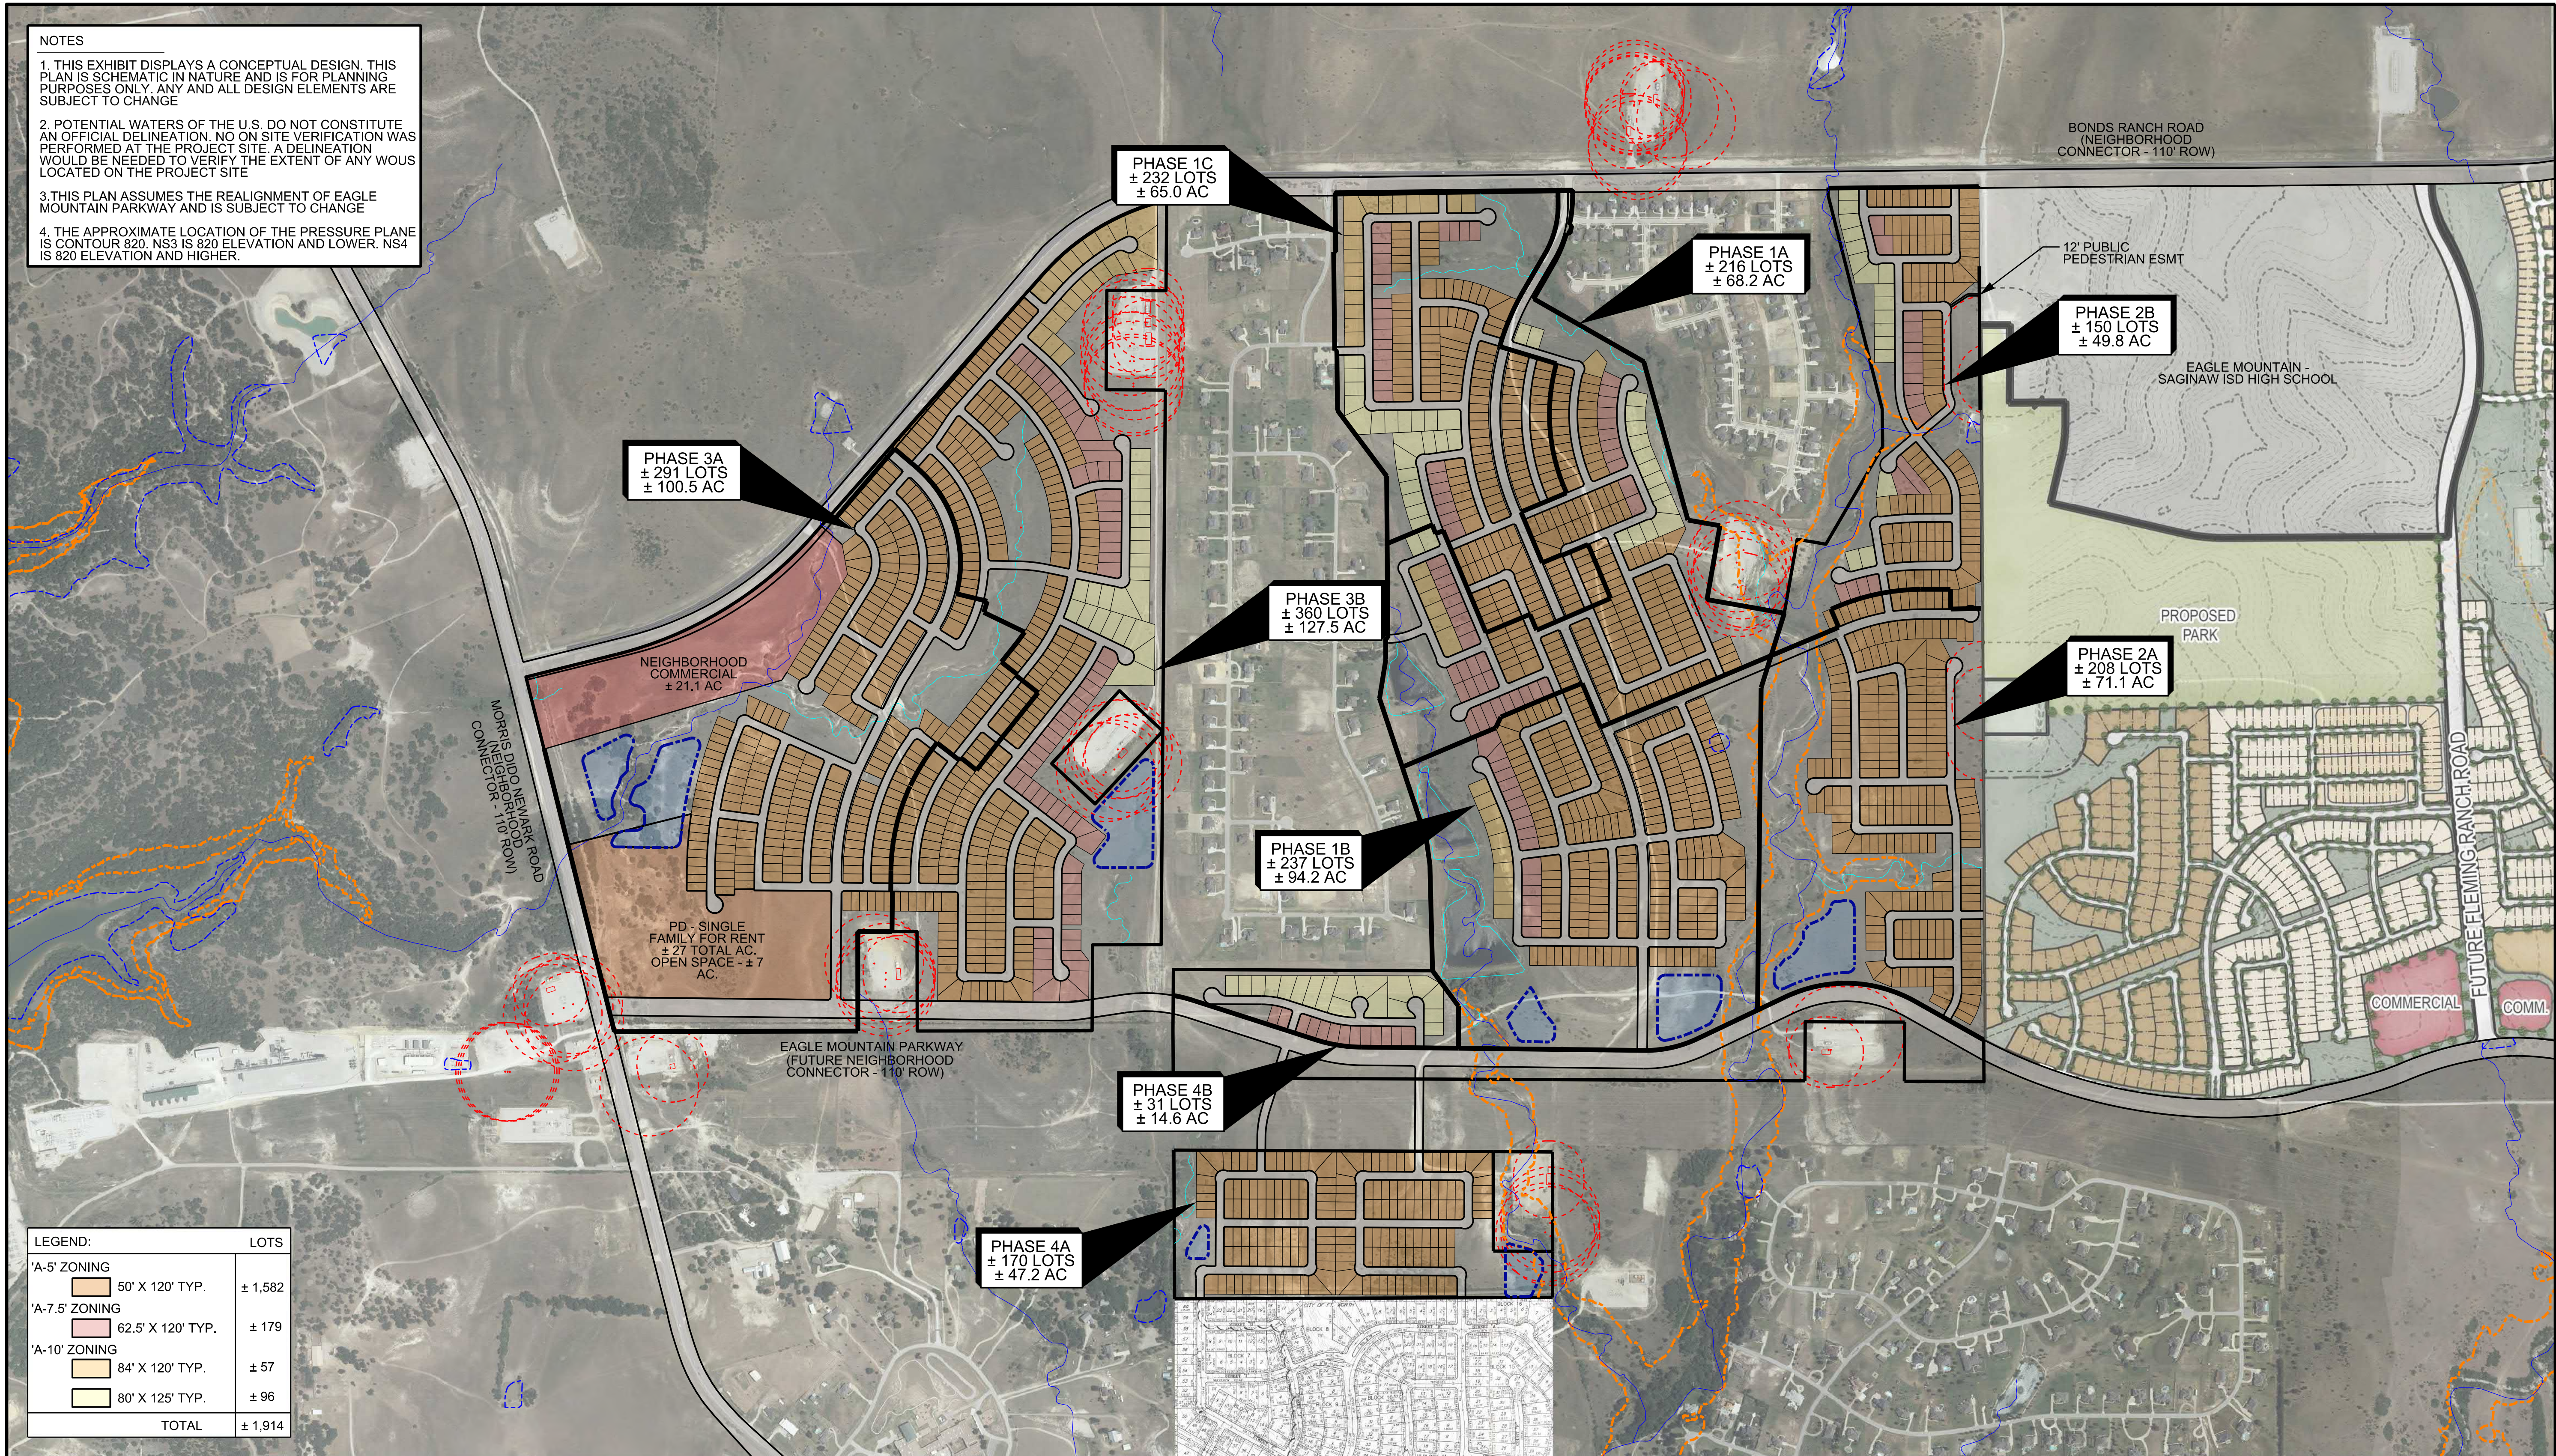

LEGEND:		LOTS
'A-5' ZONING	50' X 120' TYP.	± 1,582
'A-7.5' ZONING	62.5' X 120' TYP.	± 179
'A-10' ZONING	84' X 120' TYP.	± 57
	80' X 125' TYP.	± 96
<b>TOTAL</b>		<b>± 1,914</b>